



# HARBOR POINTE, A CONDOMINIUM

## PHASE 4 DOCK DETAIL

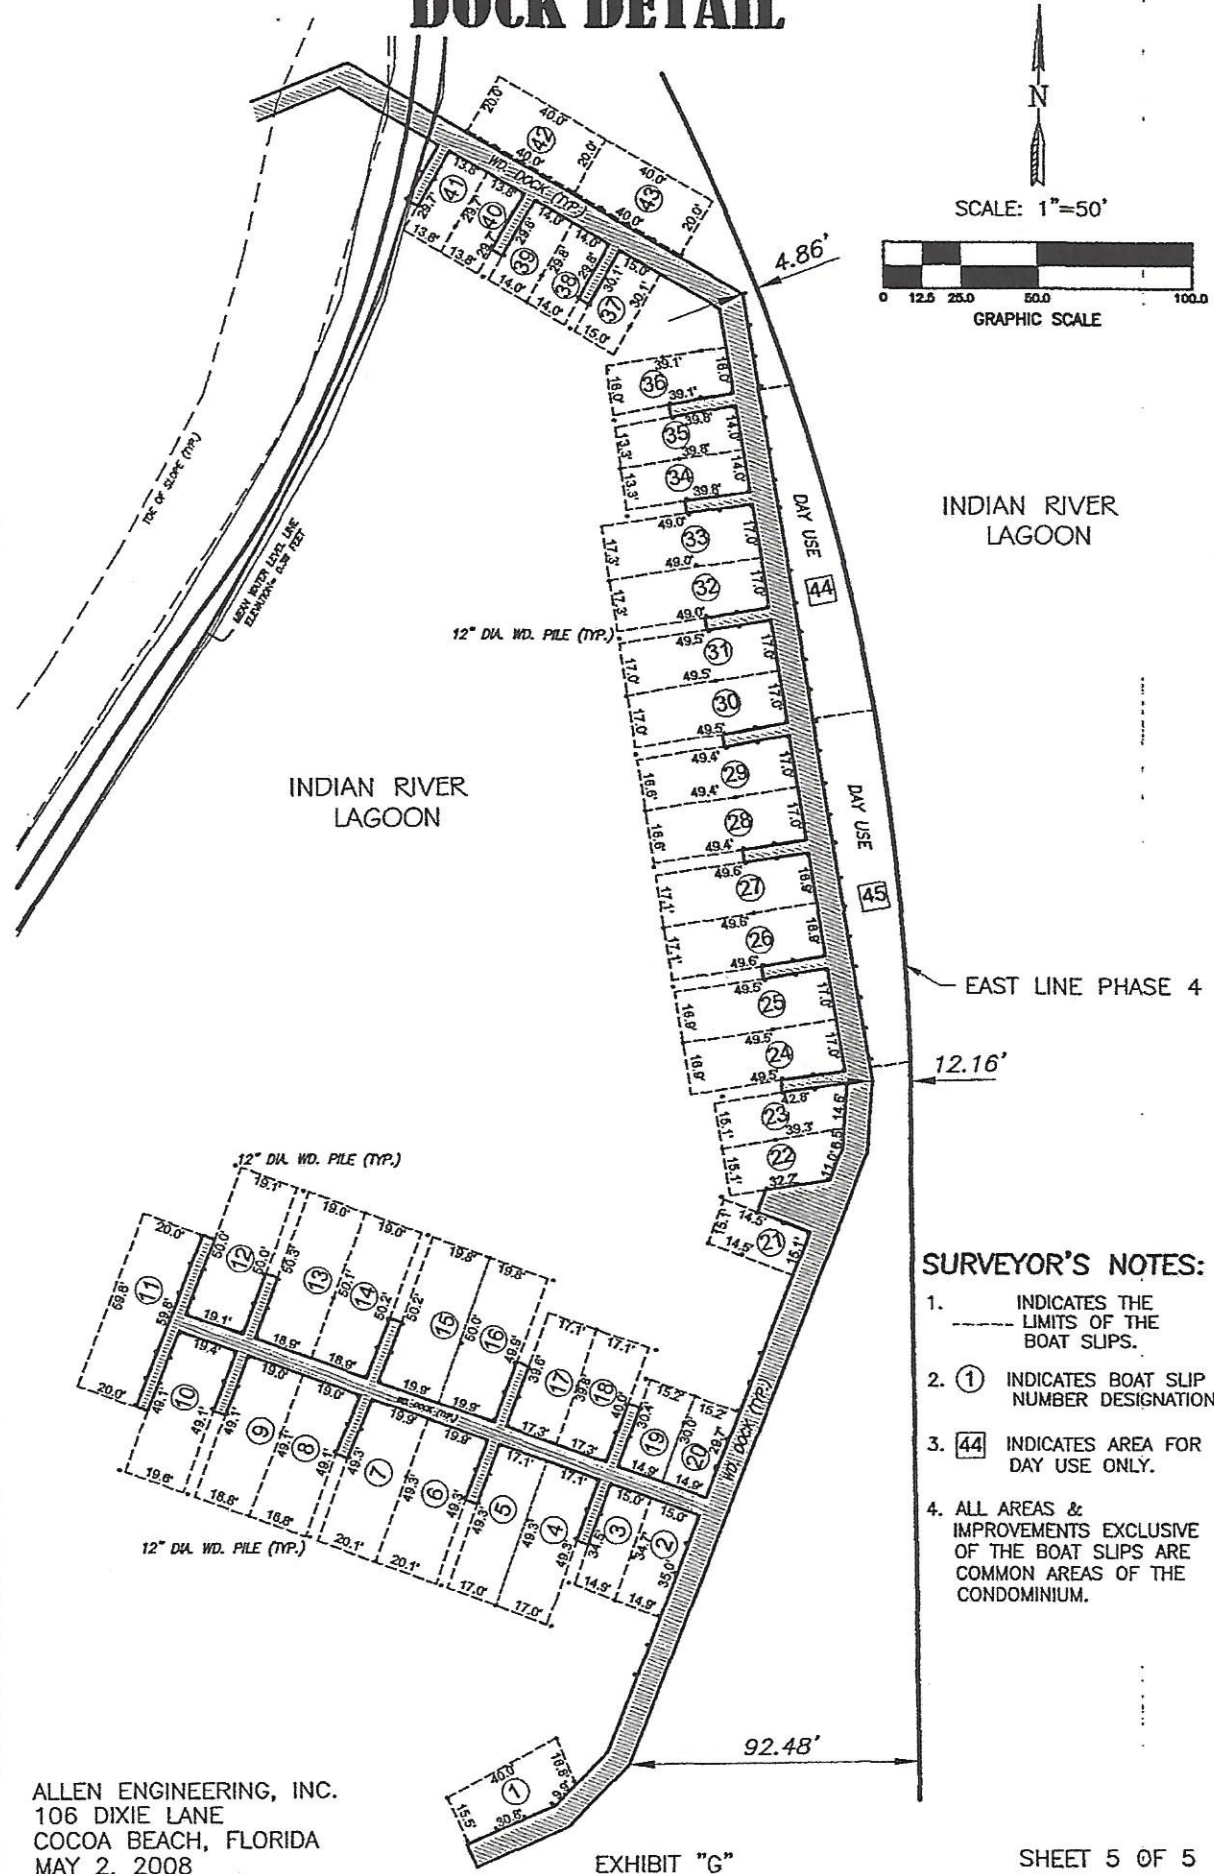

SCALE: 1"=50'

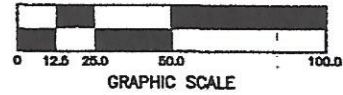

INDIAN RIVER LAGOON

INDIAN RIVER LAGOON

EAST LINE PHASE 4

### SURVEYOR'S NOTES:

1. --- INDICATES THE LIMITS OF THE BOAT SLIPS.
2. ① INDICATES BOAT SLIP NUMBER DESIGNATION.
3. 44 INDICATES AREA FOR DAY USE ONLY.
4. ALL AREAS & IMPROVEMENTS EXCLUSIVE OF THE BOAT SLIPS ARE COMMON AREAS OF THE CONDOMINIUM.

ALLEN ENGINEERING, INC.  
106 DIXIE LANE  
COCOA BEACH, FLORIDA  
MAY 2, 2008

EXHIBIT "G"

SHEET 5 OF 5